


Avenal Energy

FEDERAL POWER AVENAL, LLC

Isometric View Conceptual Design and Major Project Features

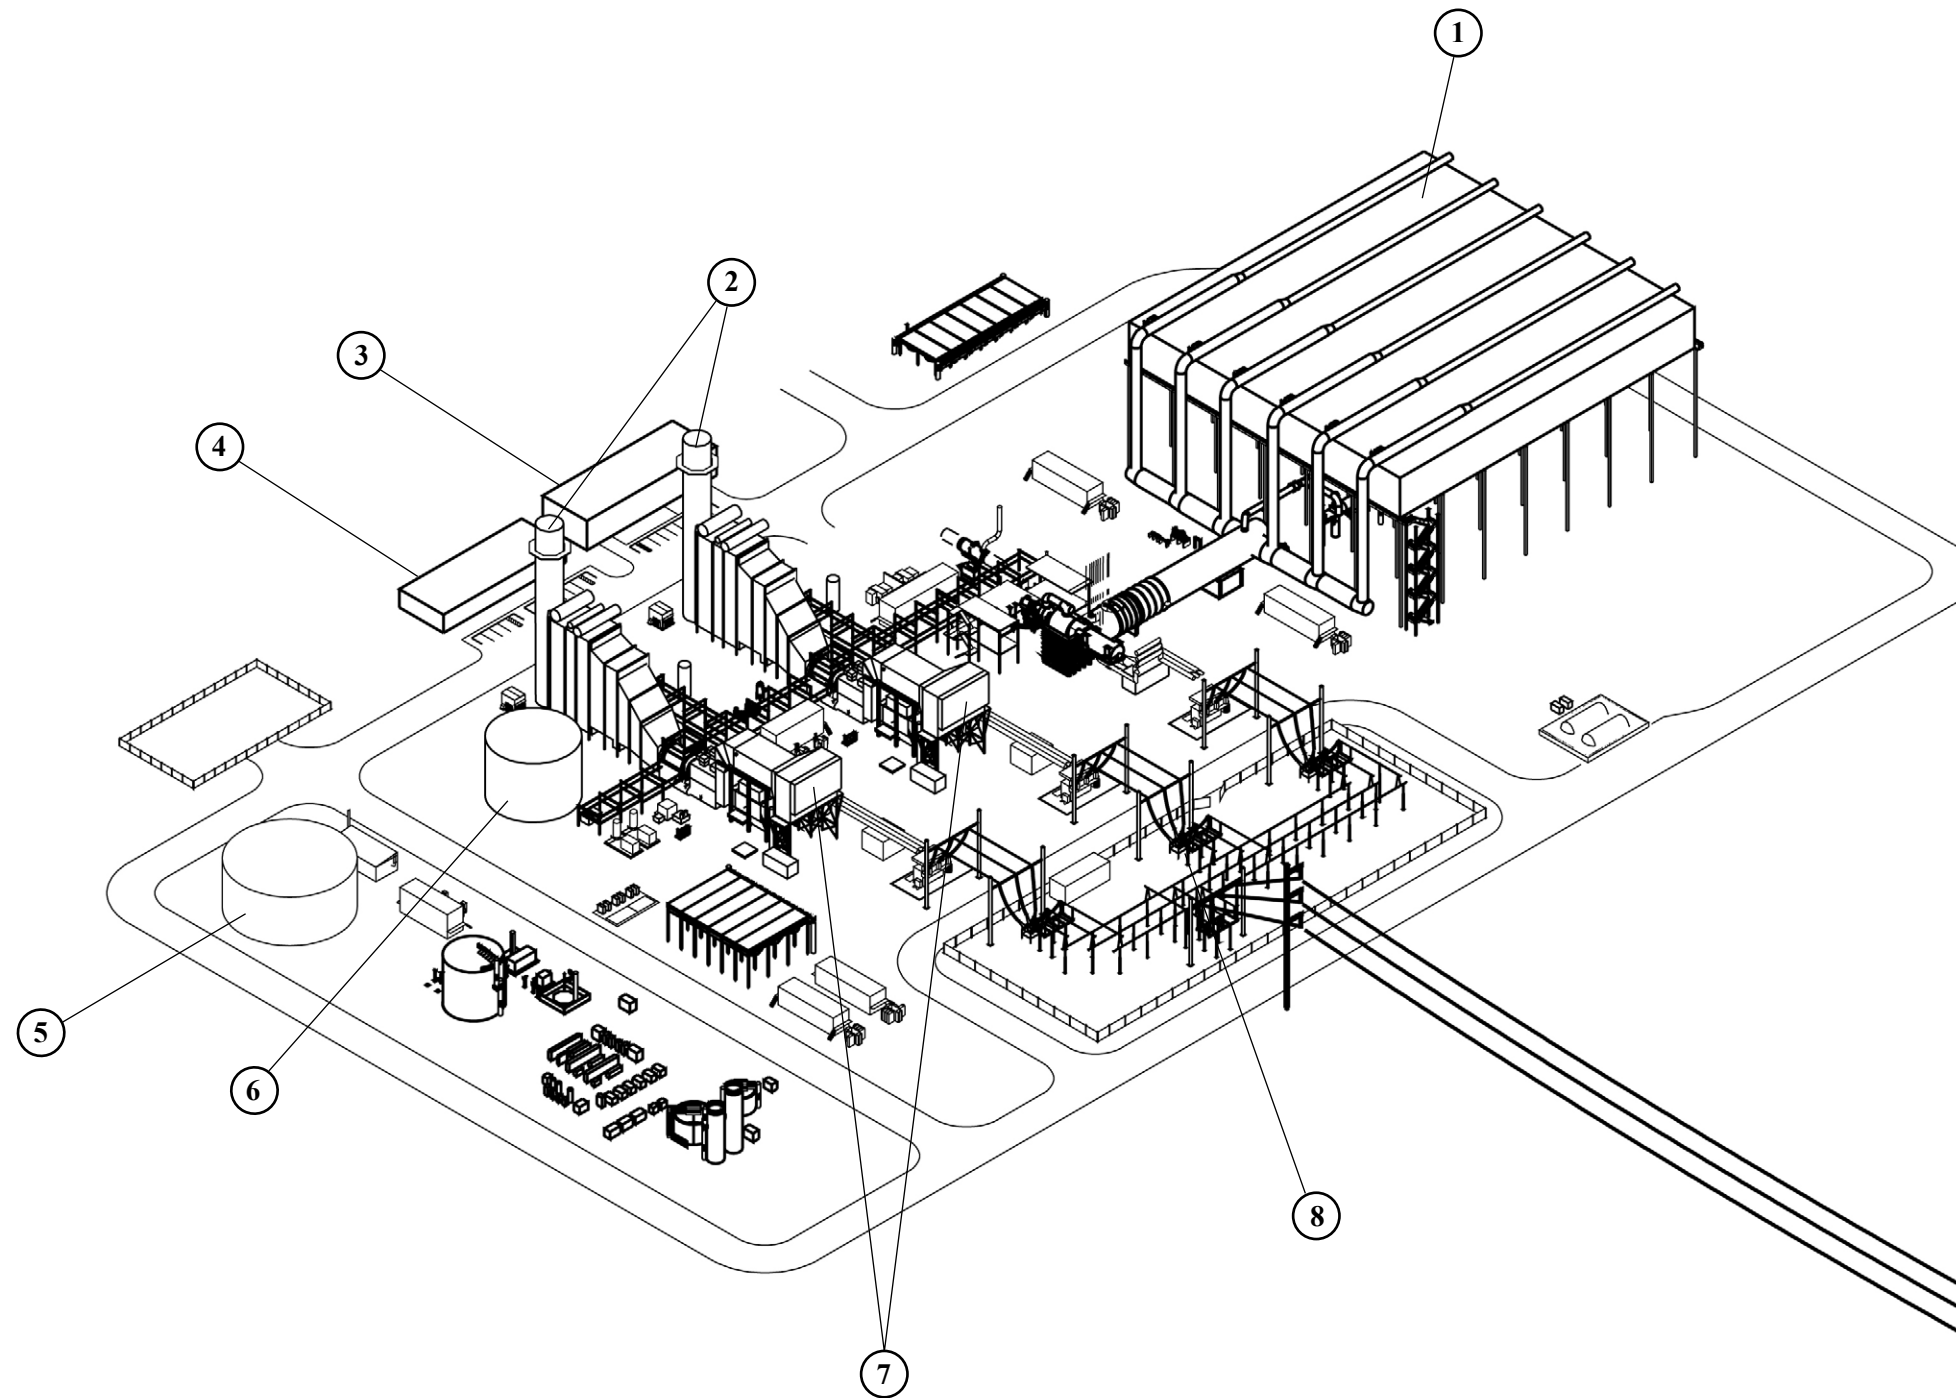

1. Air Cooled Condenser
2. Heat Recovery Steam Generators (HRSGs)
3. Warehouse
4. Control and Administration Building
5. Raw Water / Firewater Storage Tanks
6. Demineralized Water Storage Tank
7. Combustion Turbine Generator (CTG) Air Inlets
8. Switchyard

Not to Scale

10-8-07

EDAW | AECOM